




Western Oregon University
Health and Wellness Center

345 N. Monmouth Avenue
Monmouth, OR 97361

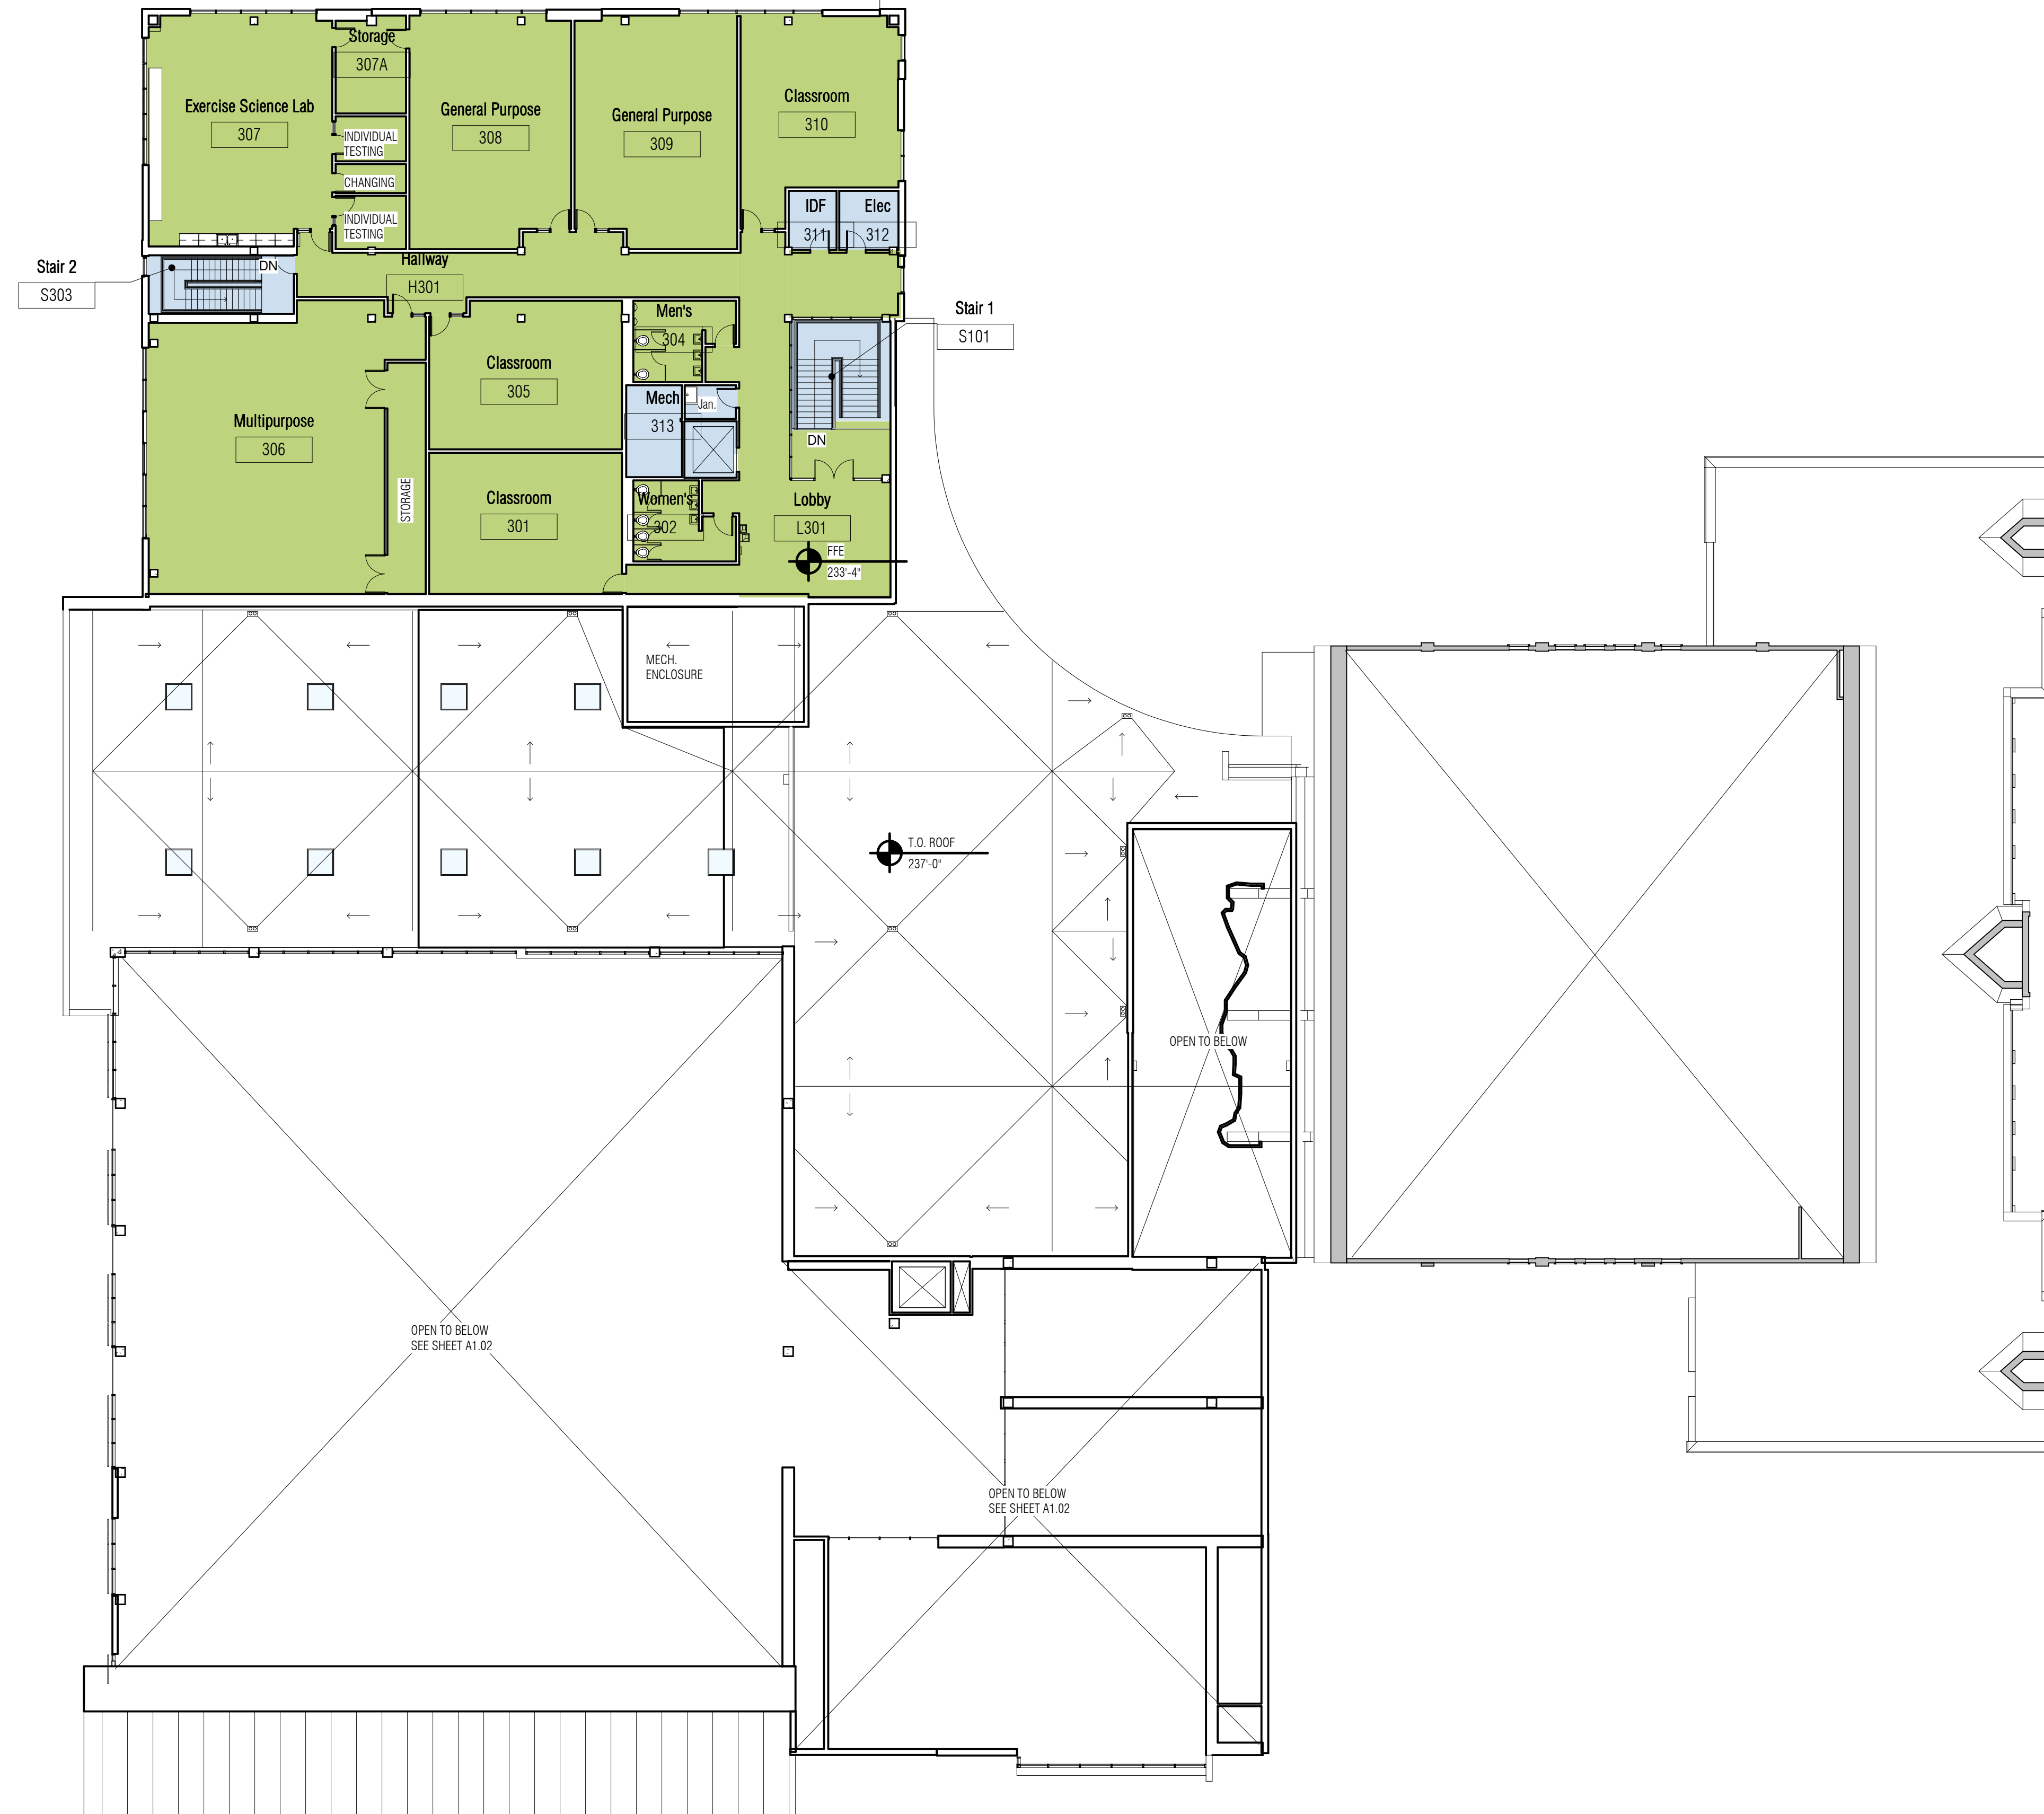

- building common
- E and G
- FOOTBALL
- OPE
- REC
- REC and E and G

1 Level 3 Colored
A1.03C 1/16" = 1'-0"

REVISIONS

copyright 2009 opsis architecture llp
ALL RIGHTS RESERVED
These Drawings are the property of
Opsis Architecture LLP and are not to
be used or reproduced in any manner
without prior written permission.

date: 10/01/09

drawn by: *Author*

sheet title:
Level 3 Floor Plan

sheet number:

A1.03C
job number:
4465-01

100% DESIGN DEVELOPMENT - 10.06.2009