

WOU PLANNING OFFICE

NEW PHYSICAL EDUCATION
(FIRST FLOOR)

FILE NAME:
BLD33-01

DRAWN BY:
JL

REVISED:
12/05/02


SCALE:
NTS

GROSS AREA:
47,738 Sq.Ft.

BLDG. NO.
33

SHEET NO.
1 OF 3

WESTERN OREGON
UNIVERSITY

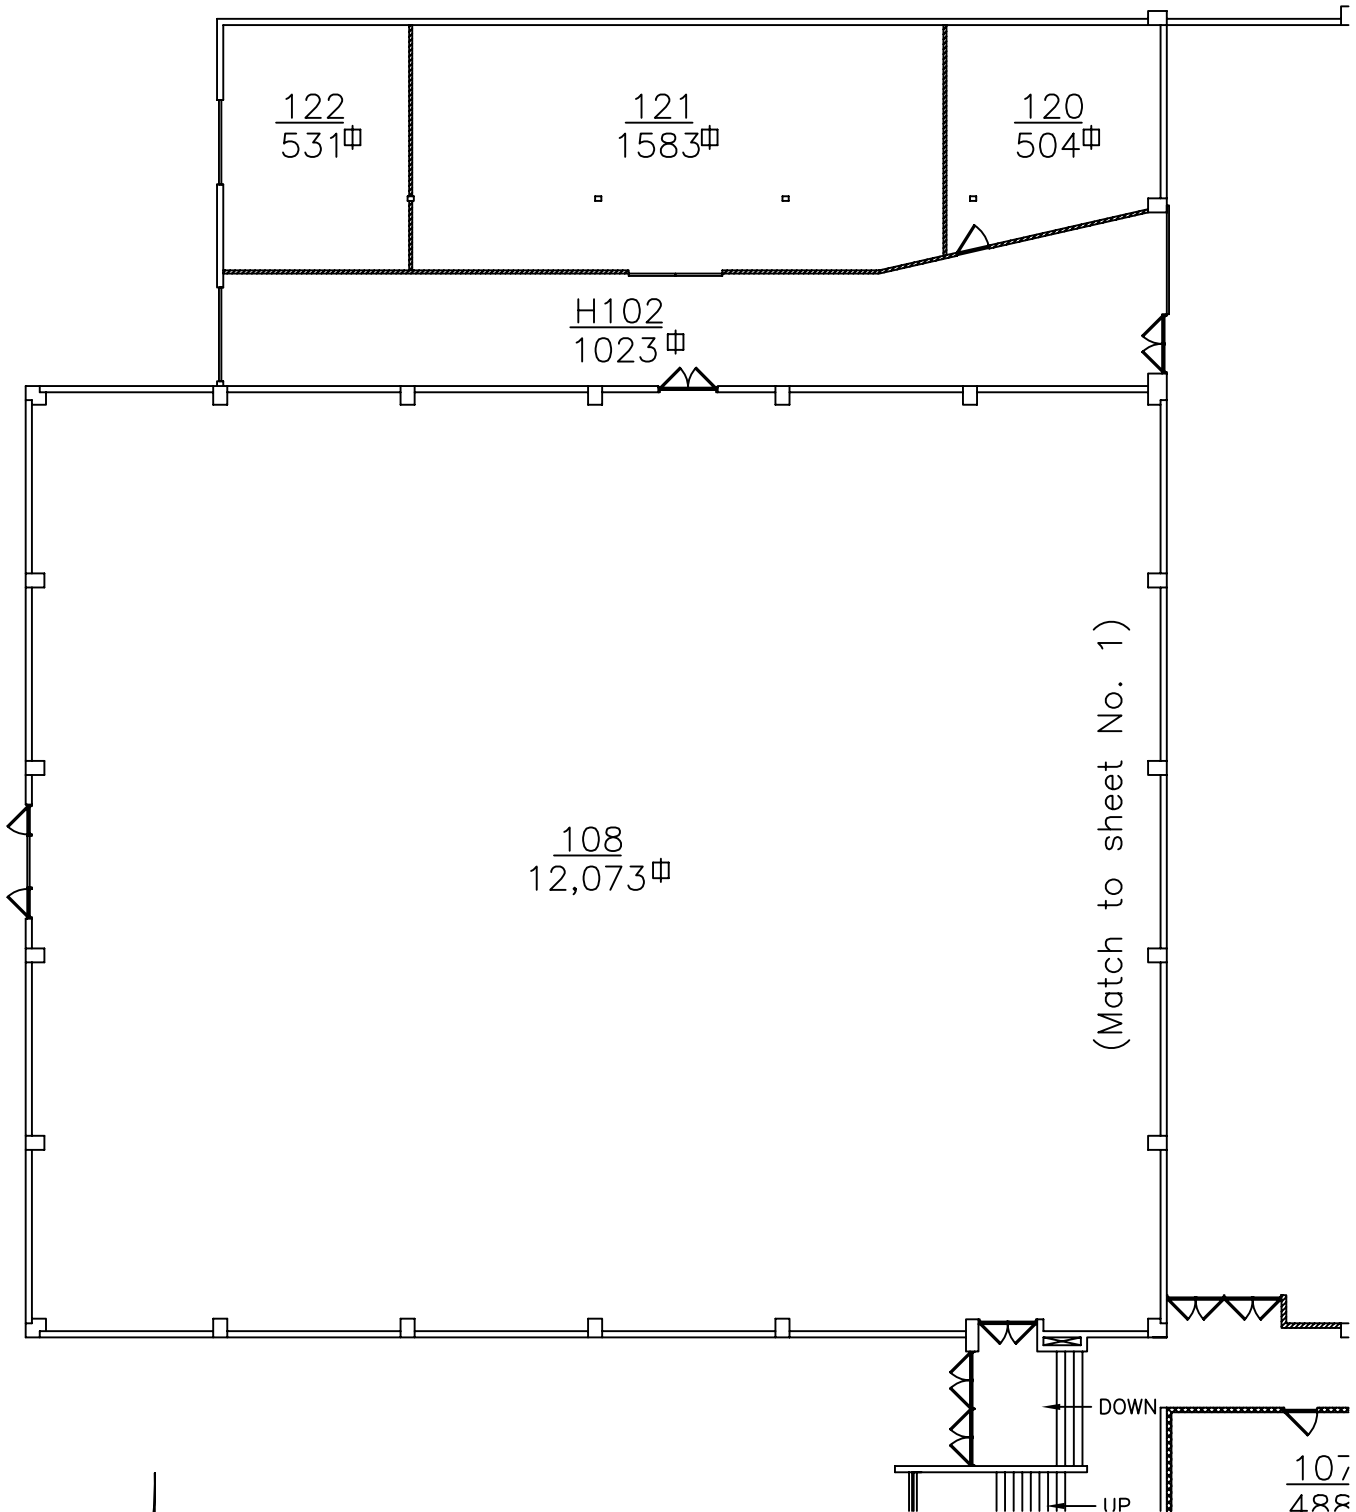

WOU PLANNING OFFICE

NEW PHYSICAL EDUCATION
(FIRST FLOOR)

WESTERN OREGON
UNIVERSITY

FILE NAME:
BLD33-01b

DRAWN BY:
JL


REVISED:
12/05/02

SCALE:
NTS

GROSS AREA:
47,738 Sq.Ft.

BLDG. NO.
33

SHEET NO.
2 OF 3

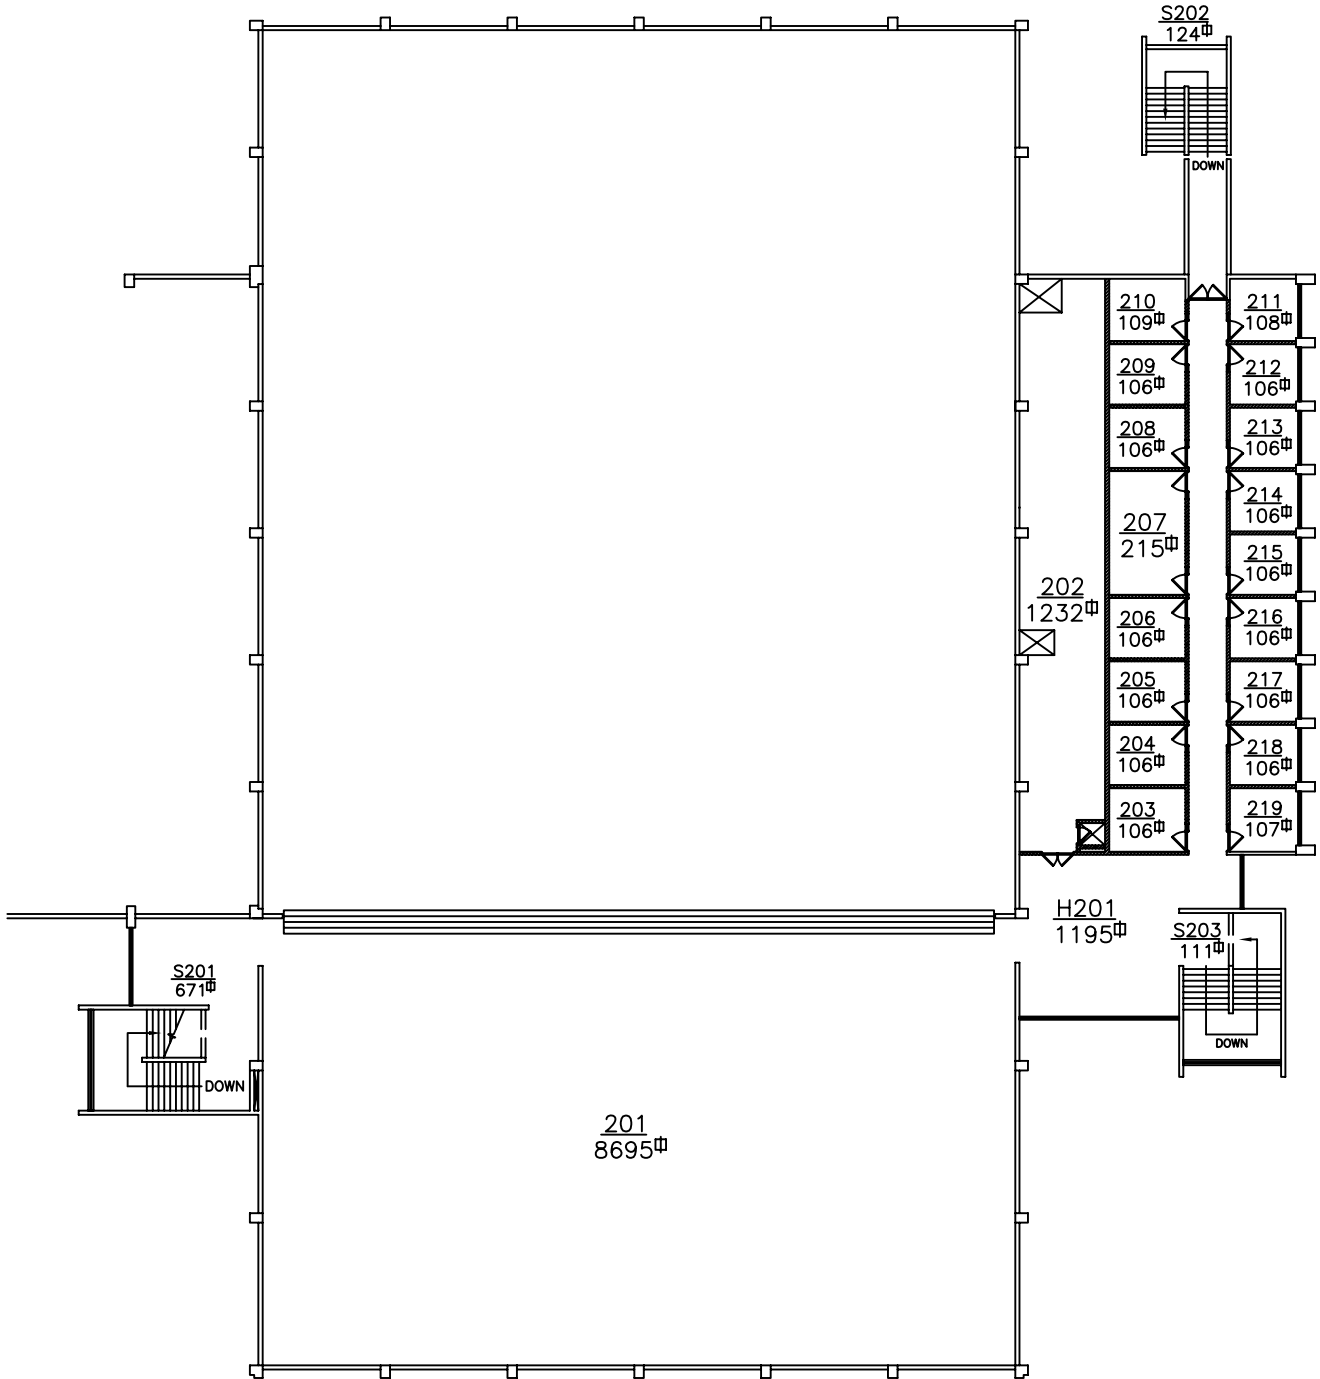

WOU PLANNING OFFICE

NEW PHYSICAL EDUCATION
(SECOND FLOOR)

WESTERN OREGON
UNIVERSITY

FILE NAME:
BLD33-02

DRAWN BY:
JL

REVISED:
12/05/02

SCALE:
NTS

GROSS AREA:
14,730 Sq.Ft.

BLDG. NO.
33

SHEET NO.
3 OF 3