

WOU PLANNING OFFICE

RICE AUDITORIUM
Basement

FILE NAME:

Bld34-00.dwg

DRAWN BY:

REVISED:

11/05 DRL

SCALE:

NTS

GROSS AREA:

3,317 Sq.ft.



BLDG. NO.

34

SHEET NO.

1 of 3

WESTERN OREGON
UNIVERSITY

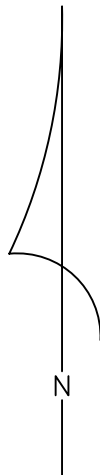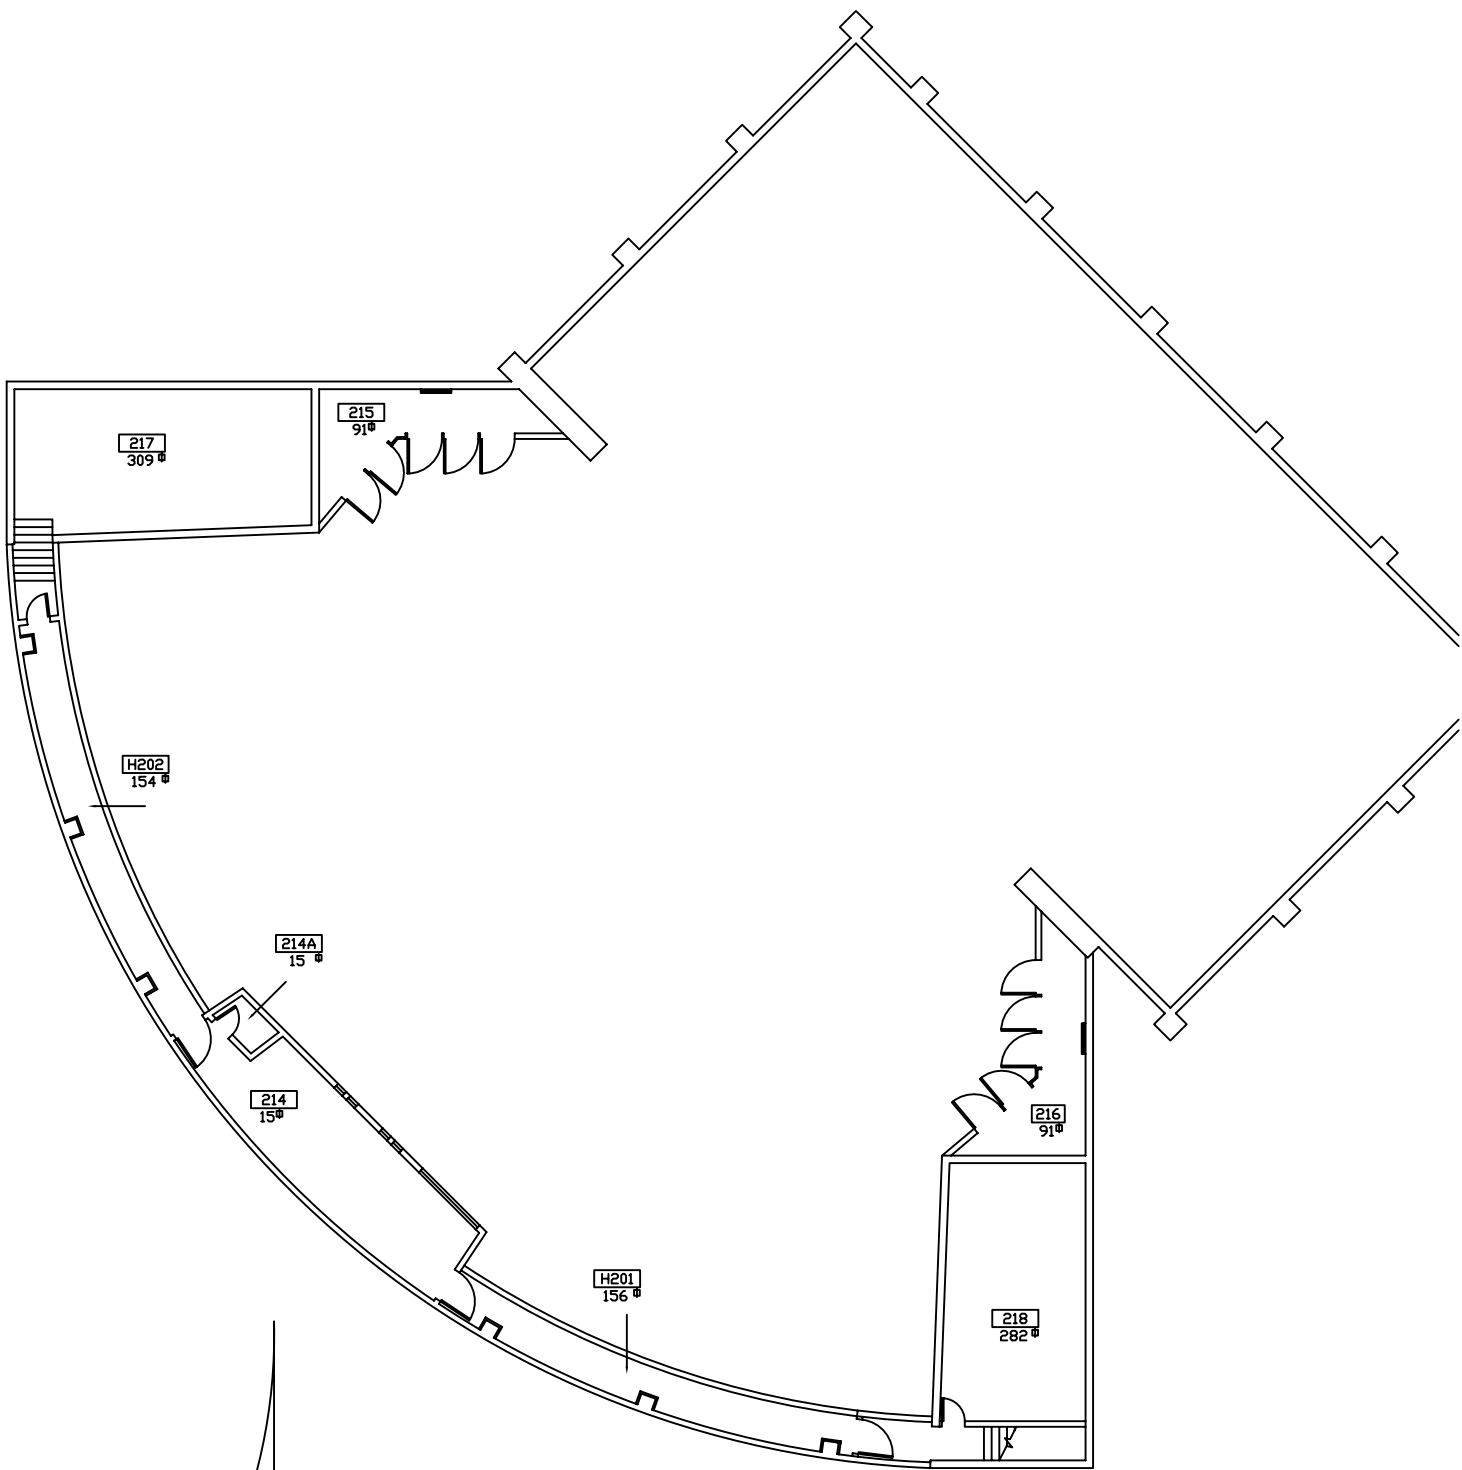

WOU PLANNING OFFICE

RICE AUDITORIUM
UPPER LEVEL

WESTERN OREGON
UNIVERSITY

FILE NAME:
81d34-00,01,02.dwg

DRAWN BY:

REVISED:
11/05 DRL

SCALE:
NTS

GROSS AREA:
1,562 Sq.ft.

BLDG. NO.
34

SHEET NO.
3 of 3