

WOU PLANNING OFFICE

FILE NAME:
Bld94-A1.dwg

DRAWN BY:
pwf

REVISED:

UNIV PARK CONF. CT.
UNIT-A



SCALE:
NTS

GROSS AREA:
3,680 Sq. Ft.

BLDG. NO.
94

SHEET NO.
1 OF 1

WESTERN OREGON
UNIVERSITY

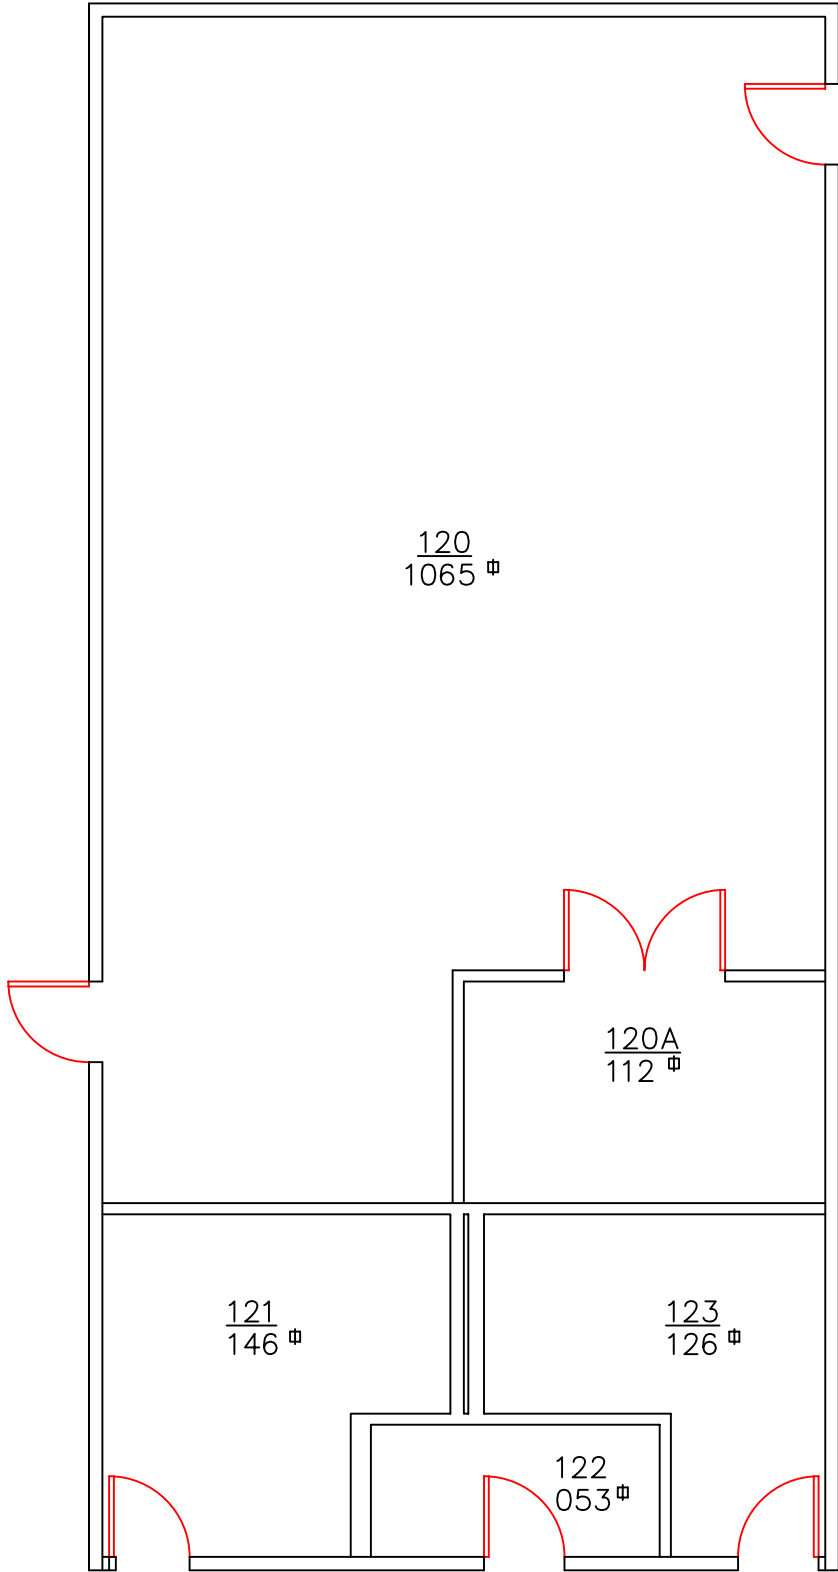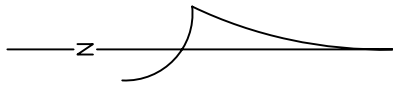

FILE NAME:
Bid94-B

DRAWN BY:

REVISED:
11/05 DRL

WOU PLANNING OFFICE

UNIVERSITY PARK
CLASSROOM
UNIT B


SCALE:
NTS

GROSS AREA:
1,628 Sq.ft.

BLDG. NO.
94-B

SHEET NO.
1 of 1

WESTERN OREGON
UNIVERSITY

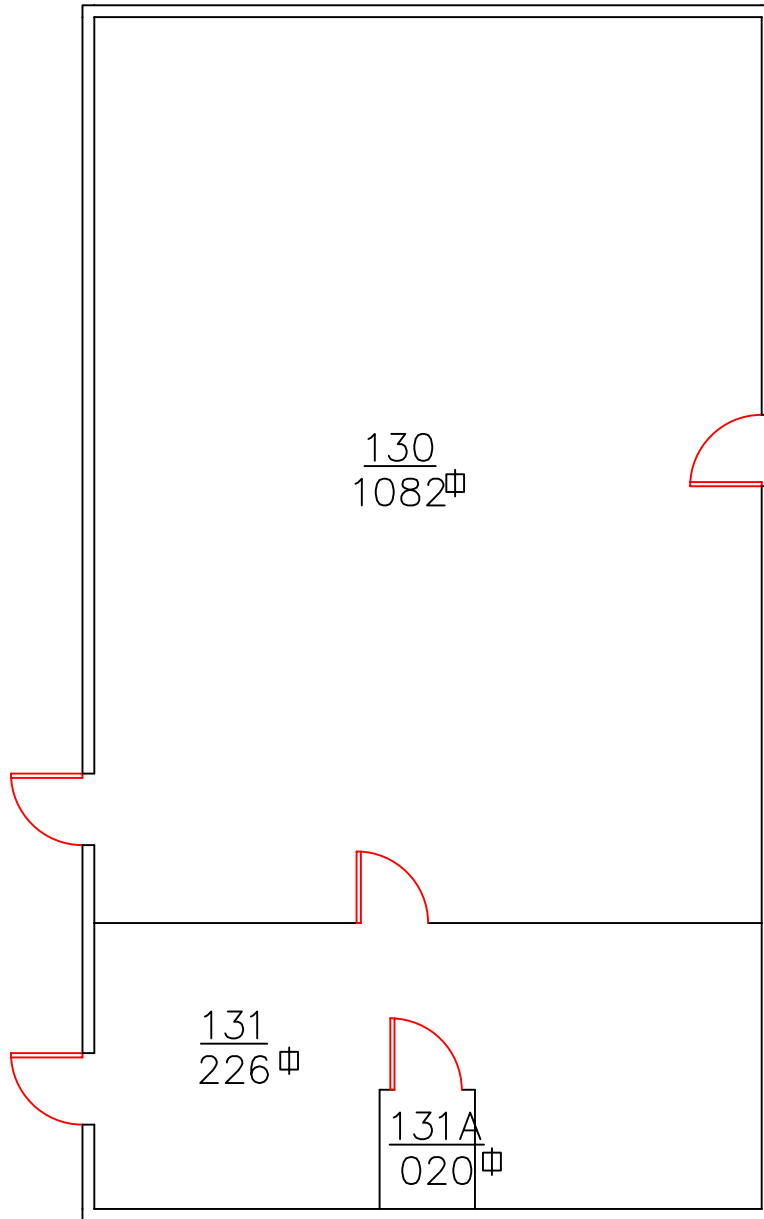

WOU PLANNING OFFICE

FILE NAME:
Bld94-C

UNIVERSITY PARK
CLASSROOM
UNIT C

DRAWN BY:

REVISED:
11/05 DRL

SCALE:
NTS

GROSS AREA:
1,420 Sq.ft.

BLDG. NO.
94-C

SHEET NO.
1 of 1

WESTERN OREGON
UNIVERSITY