

WOU PLANNING OFFICE

HERITAGE HALL

FIRST FLOOR

FILE NAME:
Bid36-01

DRAWN BY:

REVISED:
11/05 DRL


SCALE:
NTS

GROSS AREA:
23,099 Sq.ft.

BLDG. NO.
036

SHEET NO.
1 of 4

WESTERN OREGON
UNIVERSITY

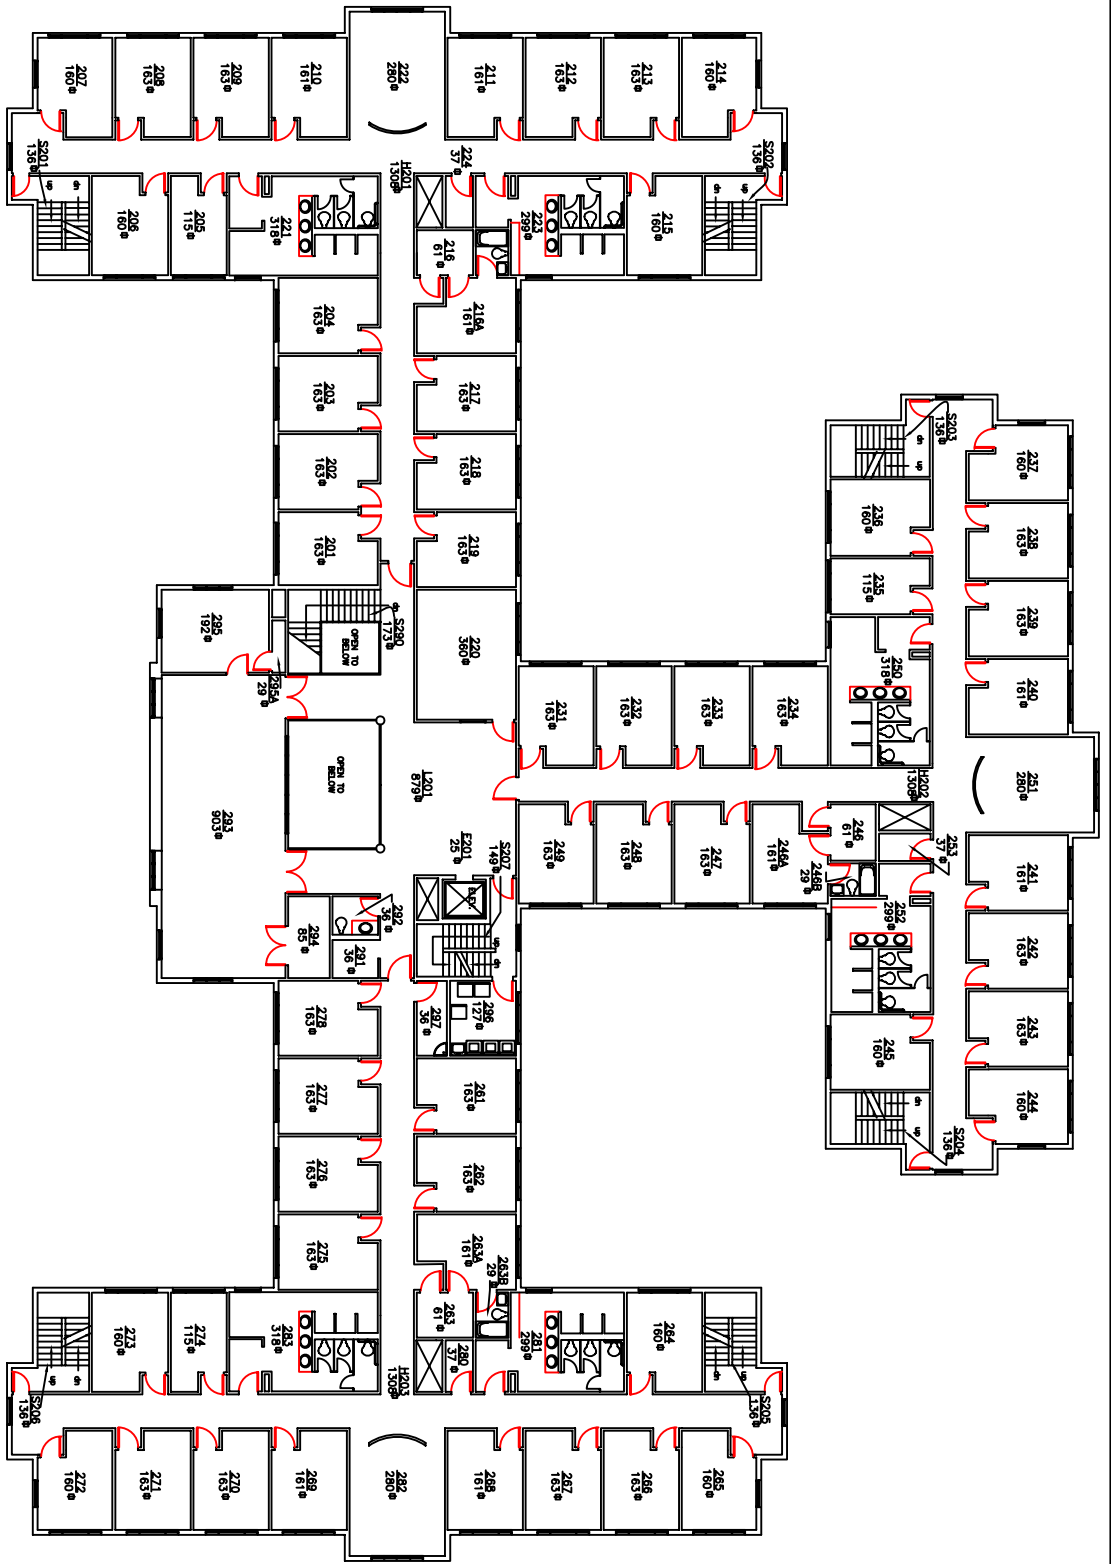

FILE NAME:
Bldg.36-02

DRAWN BY:

WOU PLANNING OFFICE

HERITAGE HALL

SECOND FLOOR

REVISED:
11/05 DRL


SCALE:
NTS

GROSS AREA:
23,099 Sq.ft.

BLDG. NO.
036

SHEET NO.
2 of 4

WESTERN OREGON UNIVERSITY

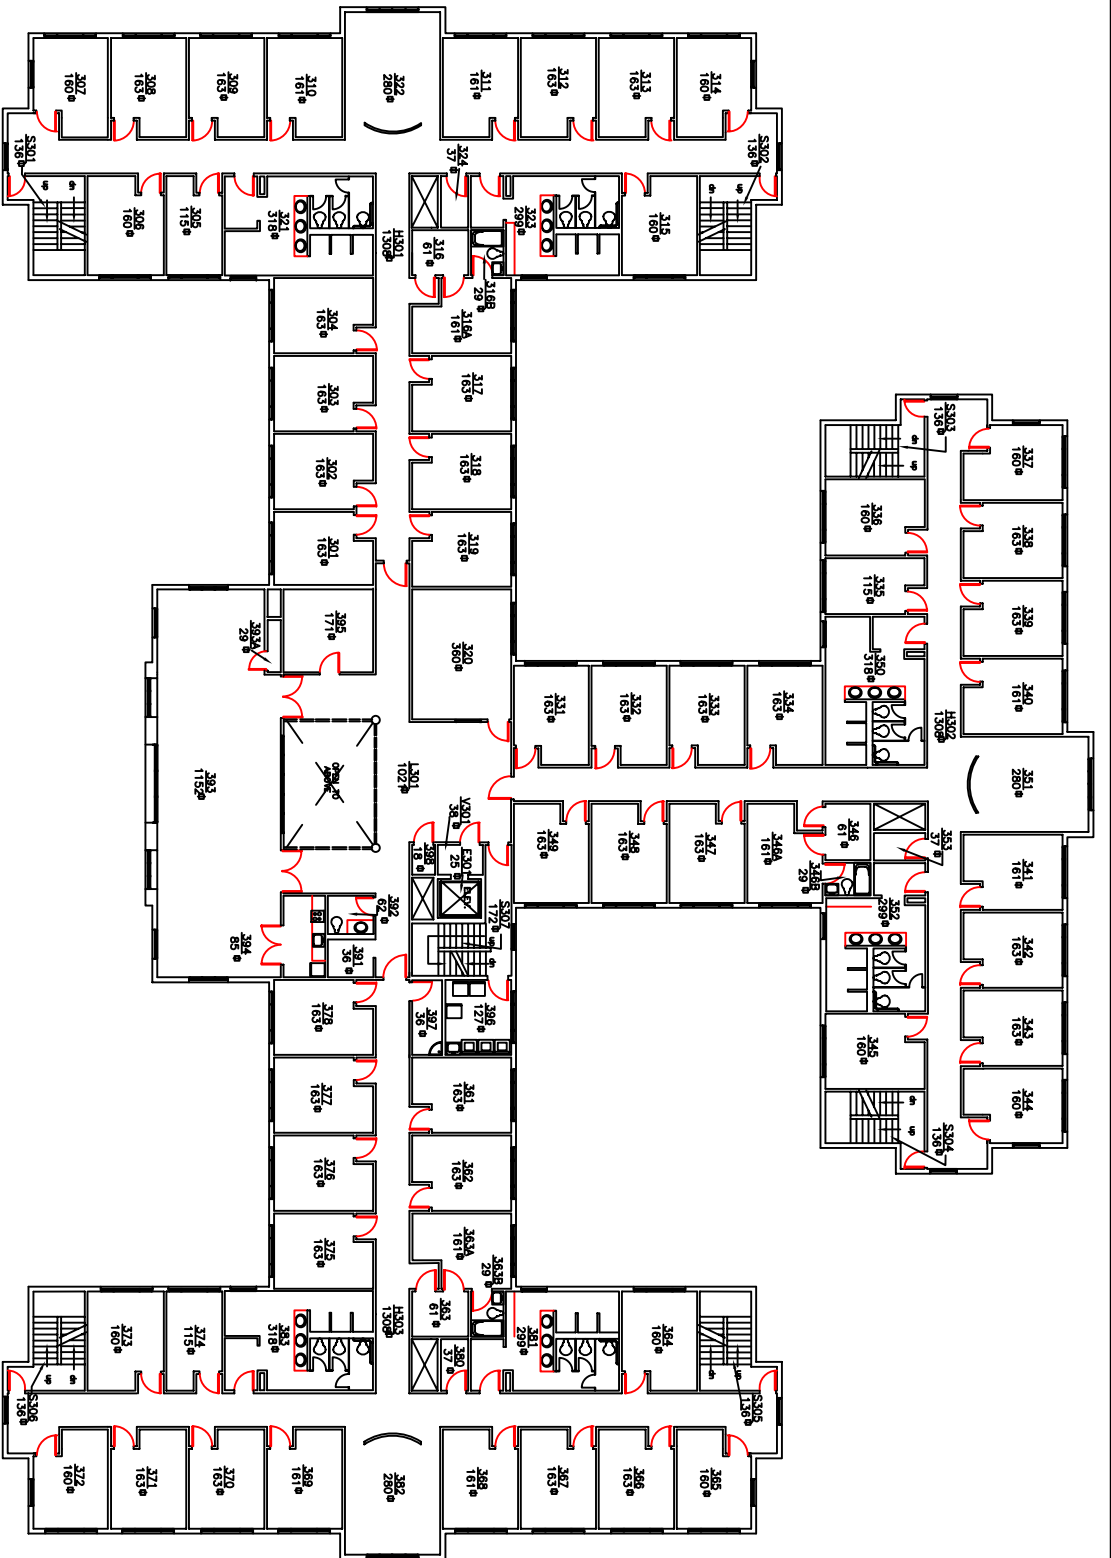

FILE NAME:
Bld36-03

DRAWN BY:

REVISED:
11/05 DRL

WOU PLANNING OFFICE

HERITAGE HALL
THIRD FLOOR



SCALE:
NTS

GROSS AREA:
23,099 Sq.ft.

BLDG. NO.
036

SHEET NO.
3 of 4

WESTERN OREGON
UNIVERSITY

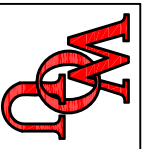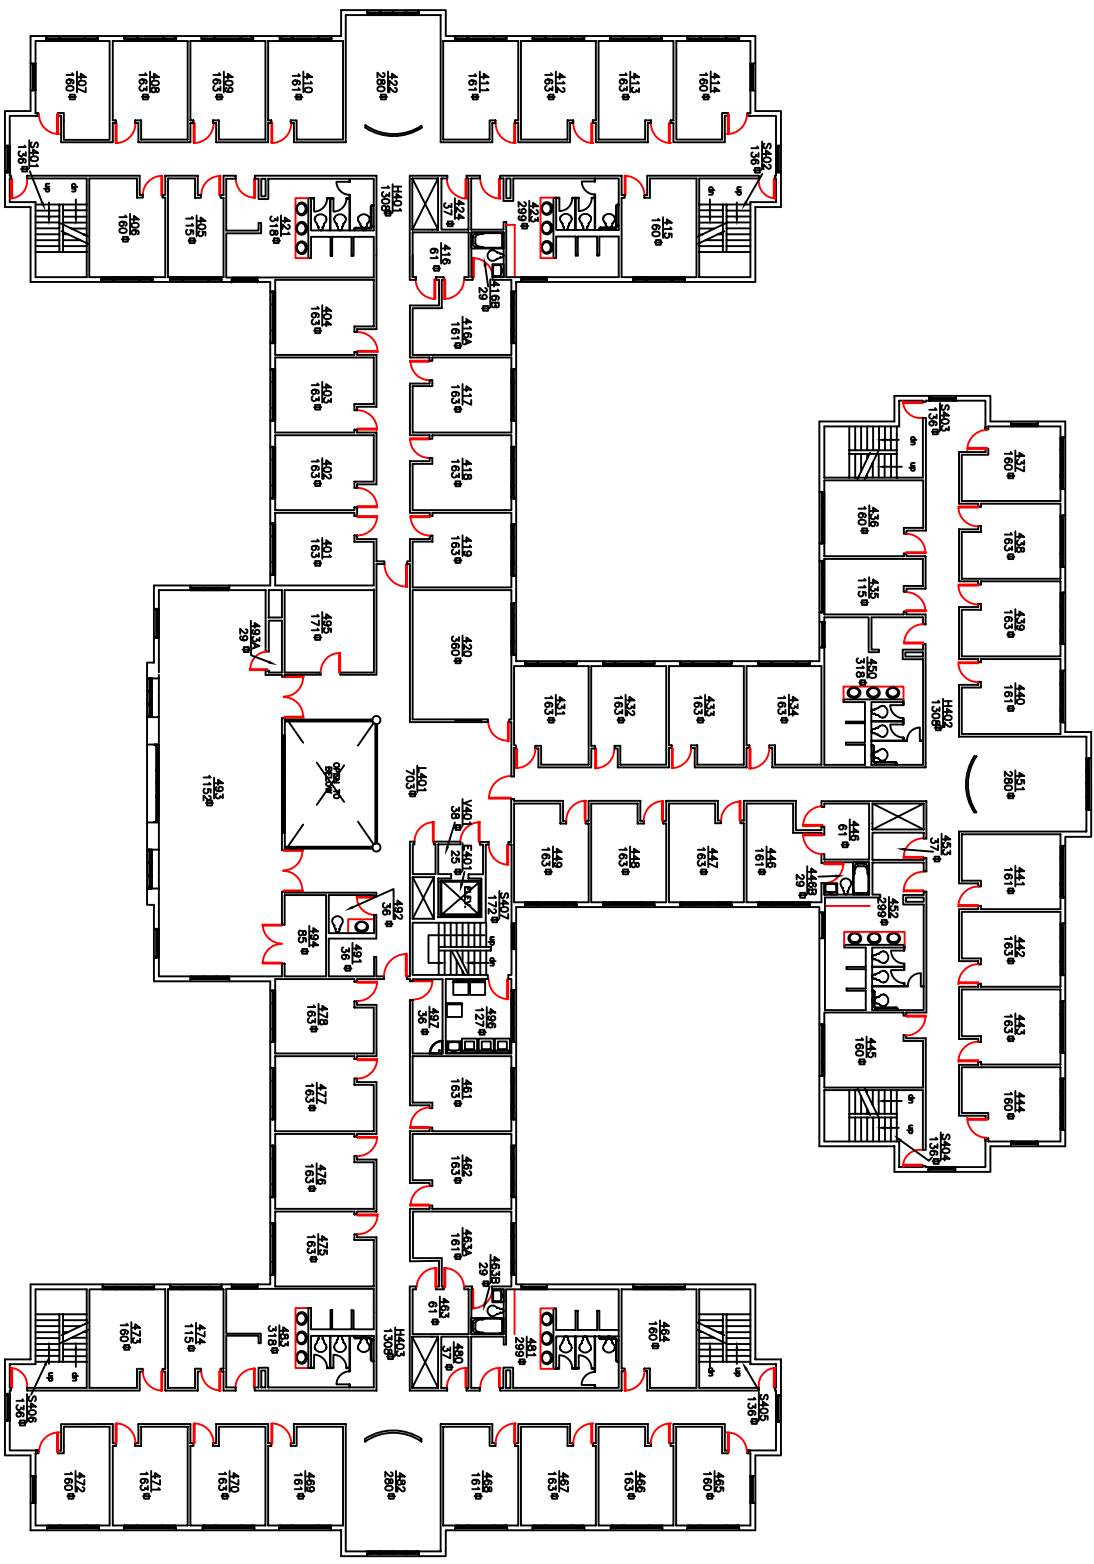

FILE NAME:
Bld36-04

DRAWN BY:

REVISED:
11/05 DRL

WOU PLANNING OFFICE

HERITAGE HALL
FOURTH FLOOR

SCALE:
NTS

GROSS AREA:
23,099 Sq.ft.

BLDG. NO.
036

SHEET NO.
4 of 4

WESTERN OREGON
UNIVERSITY