

FILE NAME:
Bld06-all floors
DRAWN BY:

REVISED:
11/05 DRL

SCALE:
N.T.S.



GROSS AREA:
9,842 Sq.ft.


BLDG. NO.
006

SHEET NO.
1 of 5

WOU PLANNING OFFICE
ITC
FIRST FLOOR

WESTERN OREGON
UNIVERSITY

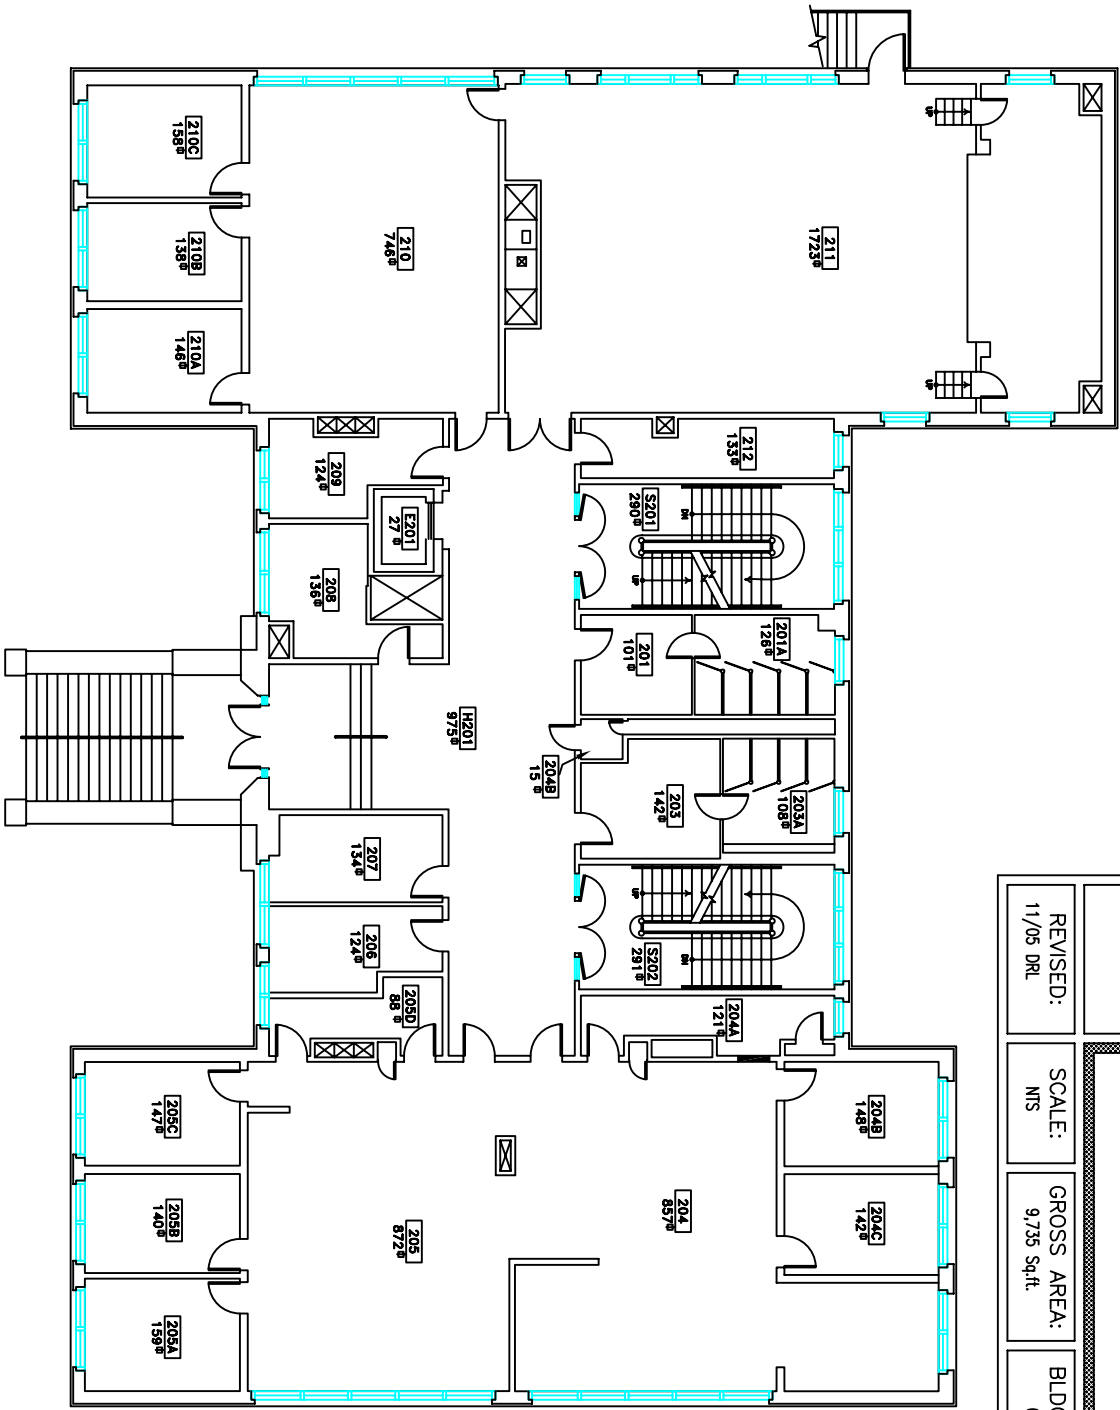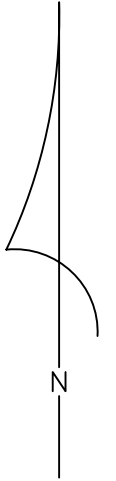

| | | | |
|---|------------------|----------------------------|----------------------------------|
|  | | WOU PLANNING OFFICE | |
| ITC | | SECOND FLOOR | |
| FILE NAME: Bld06—all floors | DRAWN BY: | REVISED: 11/05 DRL | SCALE: NTS |
| GROSS AREA: 9,735 Sq.ft. | BLDG. NO. 006 | SHEET NO. 2 to 5 | WESTERN OREGON UNIVERSITY |



WOU PLANNING OFFICE

ITC

THIRD FLOOR

FILE NAME:
Bld06—all floors

DRAWN BY:

REVISED:
11/05 DRL



SCALE:
N/S

GROSS AREA:
9,085 Sq.ft.

BLDG. NO.
006

SHEET NO.
3 of 5

WESTERN OREGON UNIVERSITY

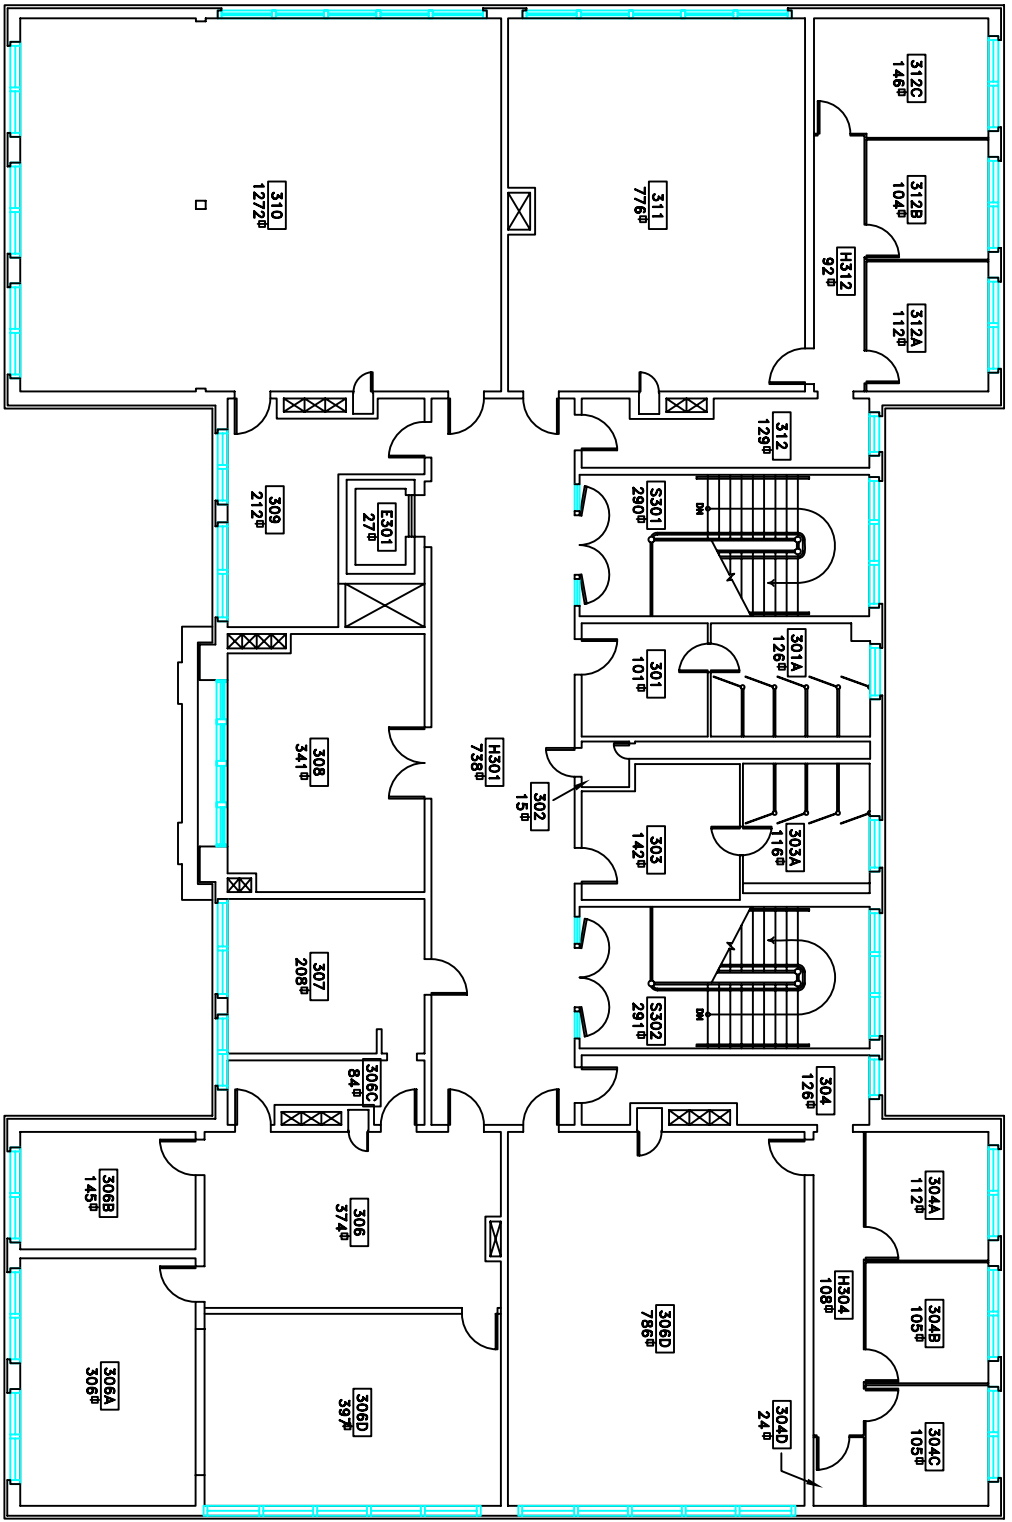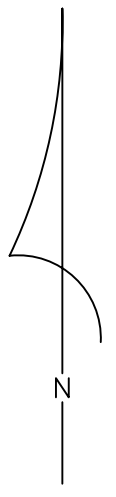



WOU PLANNING OFFICE

ITC
NORTH WING

FILE NAME:
Bldg-all floors

DRAWN BY:

REVISED:
11/05 DRL



SCALE:
N1S



GROSS AREA:
7,269 Sq.ft.

BLDG. NO.
006

SHEET NO.
4 of 5

WESTERN OREGON
UNIVERSITY

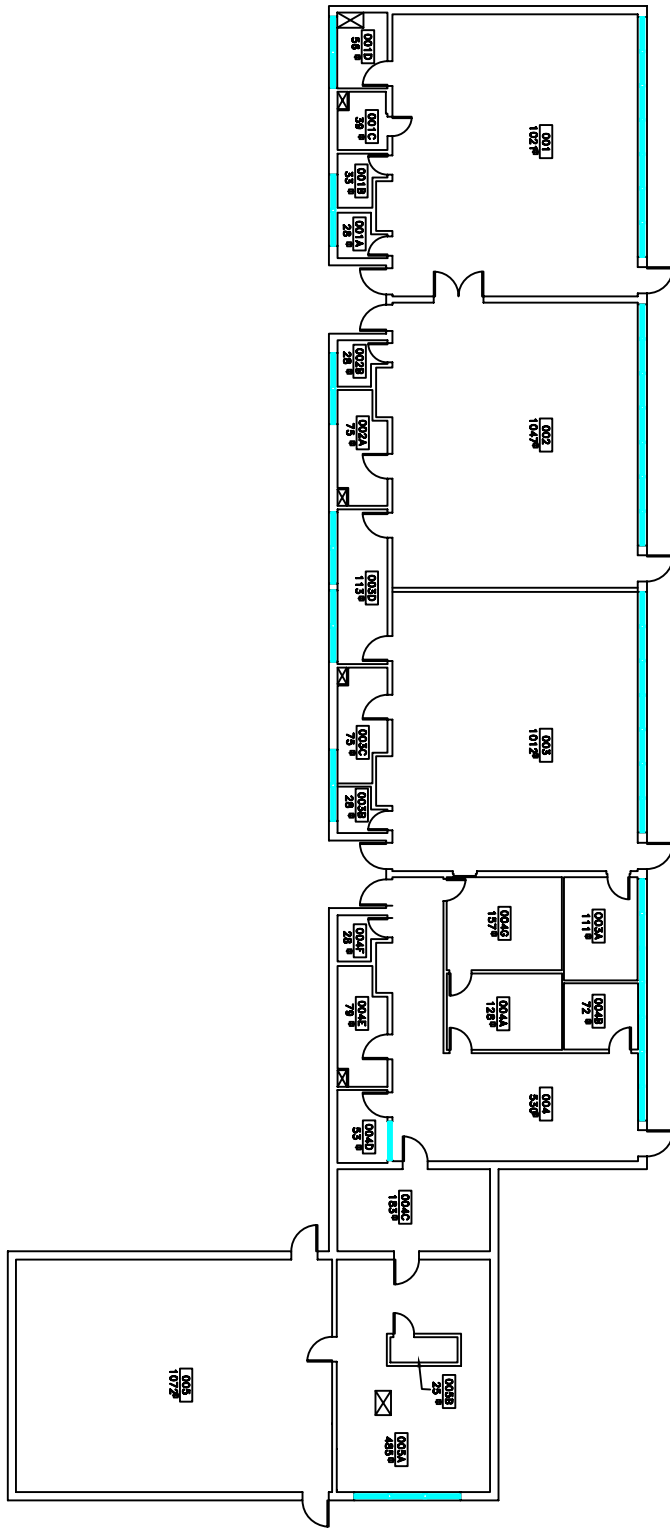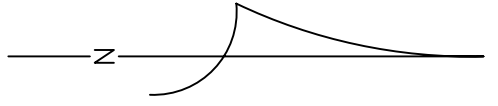

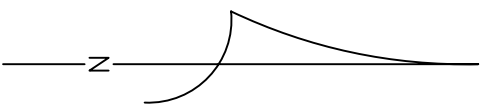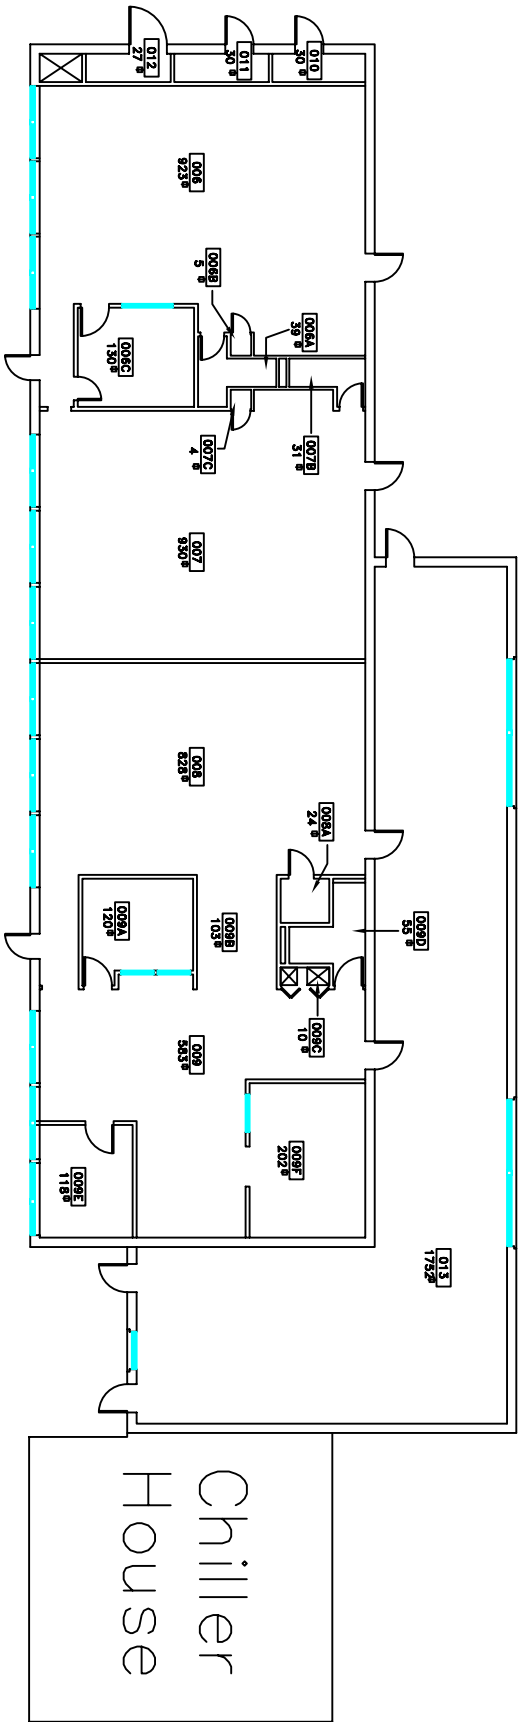

WOU PLANNING OFFICE

FILE NAME:
Bldg06-all floors

DRAWN BY:

REVISED:
11/05 DRL

ITC
SOUTH WING

SCALE:
NTS

GROSS AREA:
6,590 Sq.ft.

BLDG. NO.
006

SHEET NO.
5 of 5

WESTERN OREGON
UNIVERSITY

Chiller
House