



WOU PLANNING OFFICE

MAASKE HALL
BASEMENT

FILE NAME:
Bid26-00

DRAWN BY:

REVISED:
11/05 DRL


SCALE:
NTS



GROSS AREA:
2,463 Sq.ft.

BLDG. NO.
026

SHEET NO.
1 of 4

WESTERN OREGON
UNIVERSITY

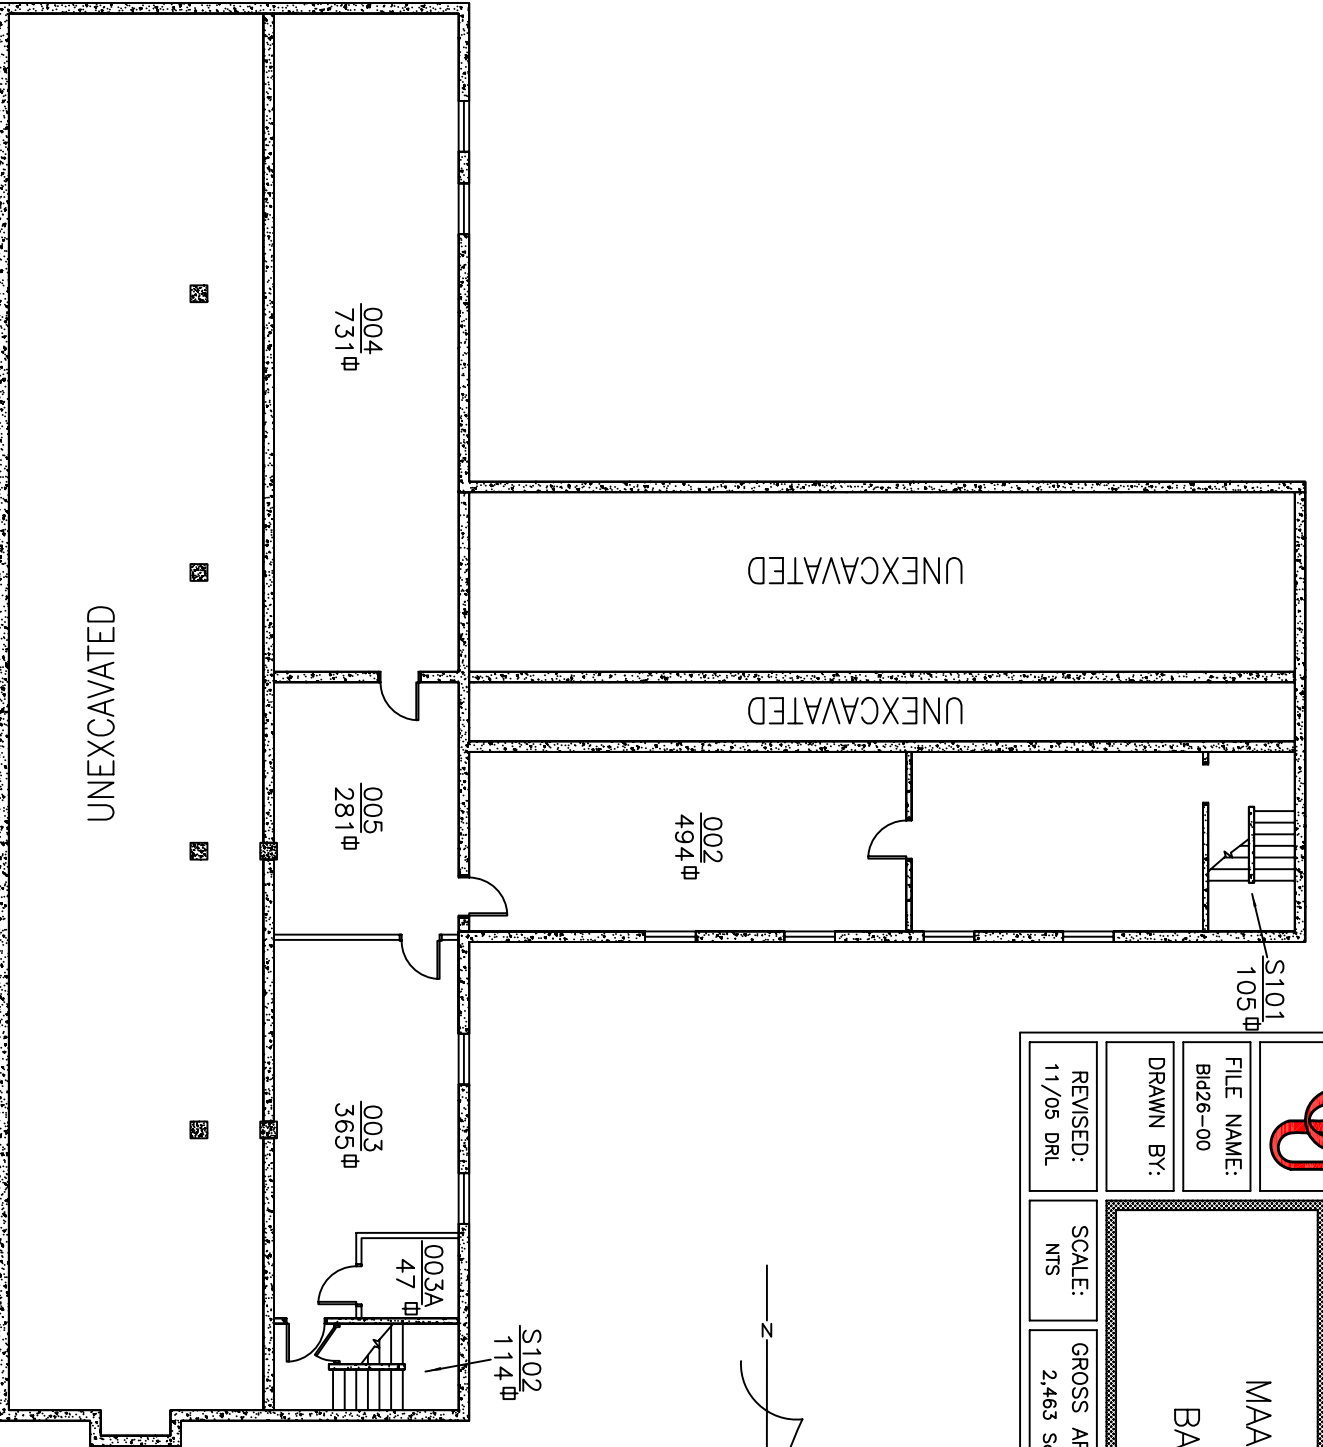

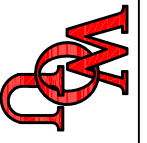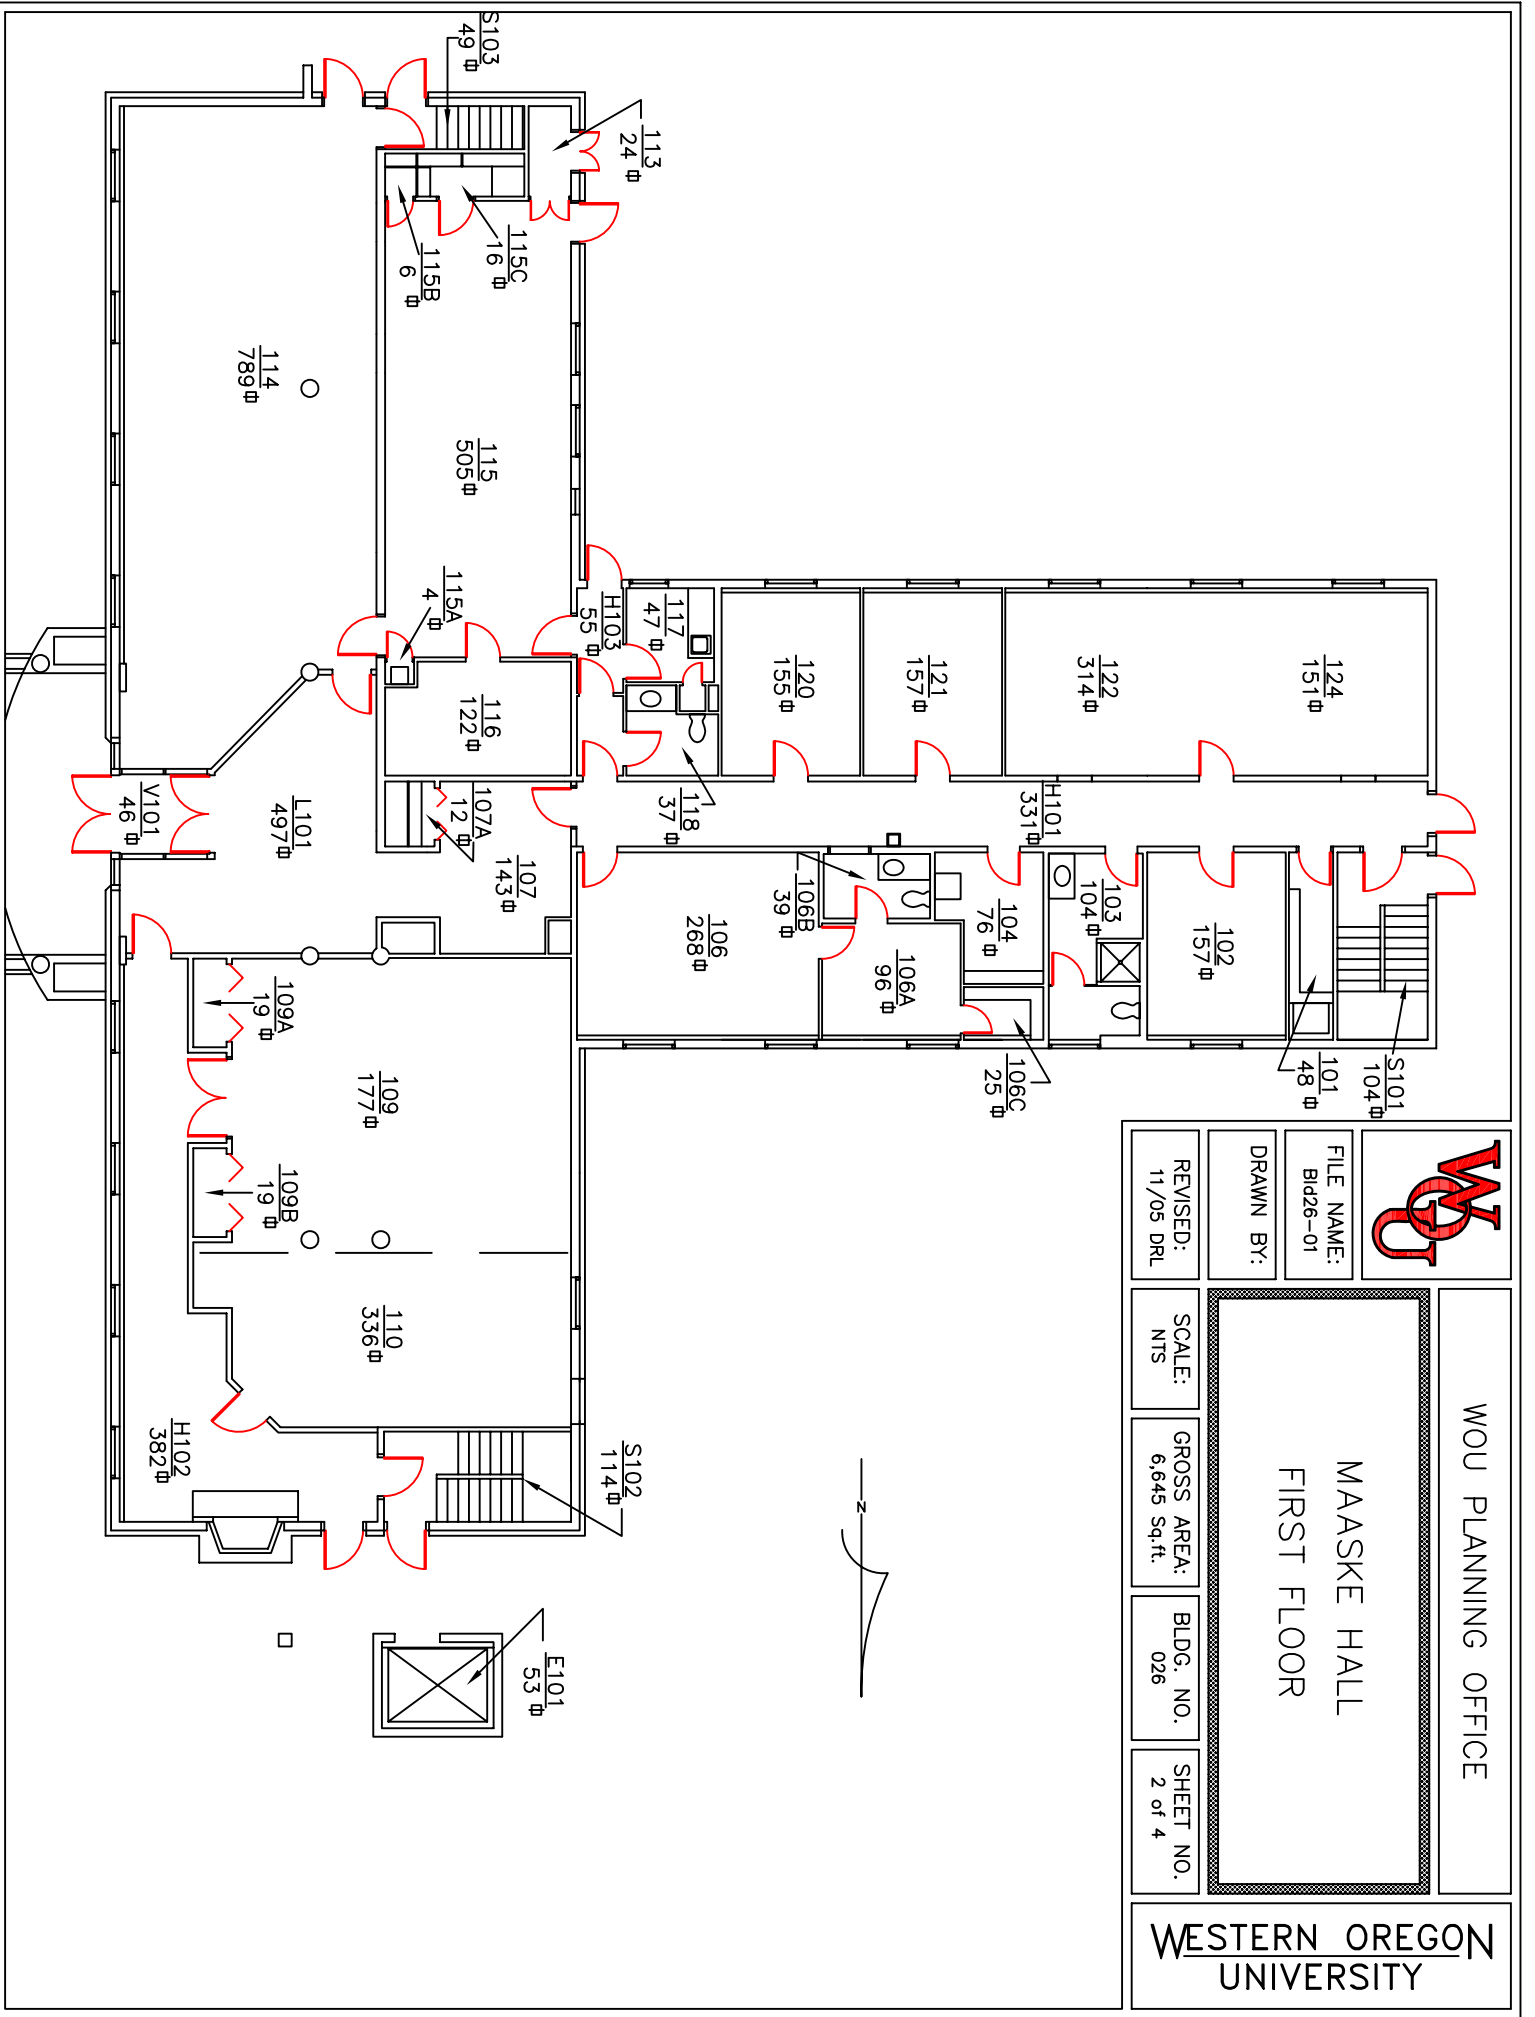

WOU PLANNING OFFICE

MAASKE HALL
FIRST FLOOR

FILE NAME: Bldg-01	DRAWN BY:	REVISIONS: 11/05 DRL	SCALE: NTS	GROSS AREA: 6,645 Sq.ft.	BLDG. NO. 026	SHEET NO. 2 of 4
-----------------------	-----------	-------------------------	---------------	-----------------------------	------------------	---------------------

WESTERN OREGON UNIVERSITY



WOU PLANNING OFFICE

FILE NAME:
Bldg26-03

DRAWN BY:

REVISED:
11/05 DRL

SCALE:
NTS

GROSS AREA:
6,645 Sq.ft.

BLDG. NO.
026

SHEET NO.
4 of 4

MAASKE HALL
THIRD FLOOR

WESTERN OREGON
UNIVERSITY

