



FILE NAME:  
Bid04-00

DRAWN BY:  
DRL

REVISED:

SCALE:  
NTS

GROSS AREA:  
7,439 Sq. ft.



BLDG. NO.  
04

SHEET NO.  
1 of 4

WOU PLANNING OFFICE

TODD HALL  
GROUND LEVEL-0

WESTERN OREGON  
UNIVERSITY

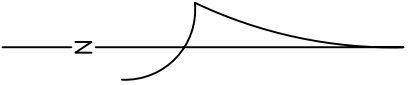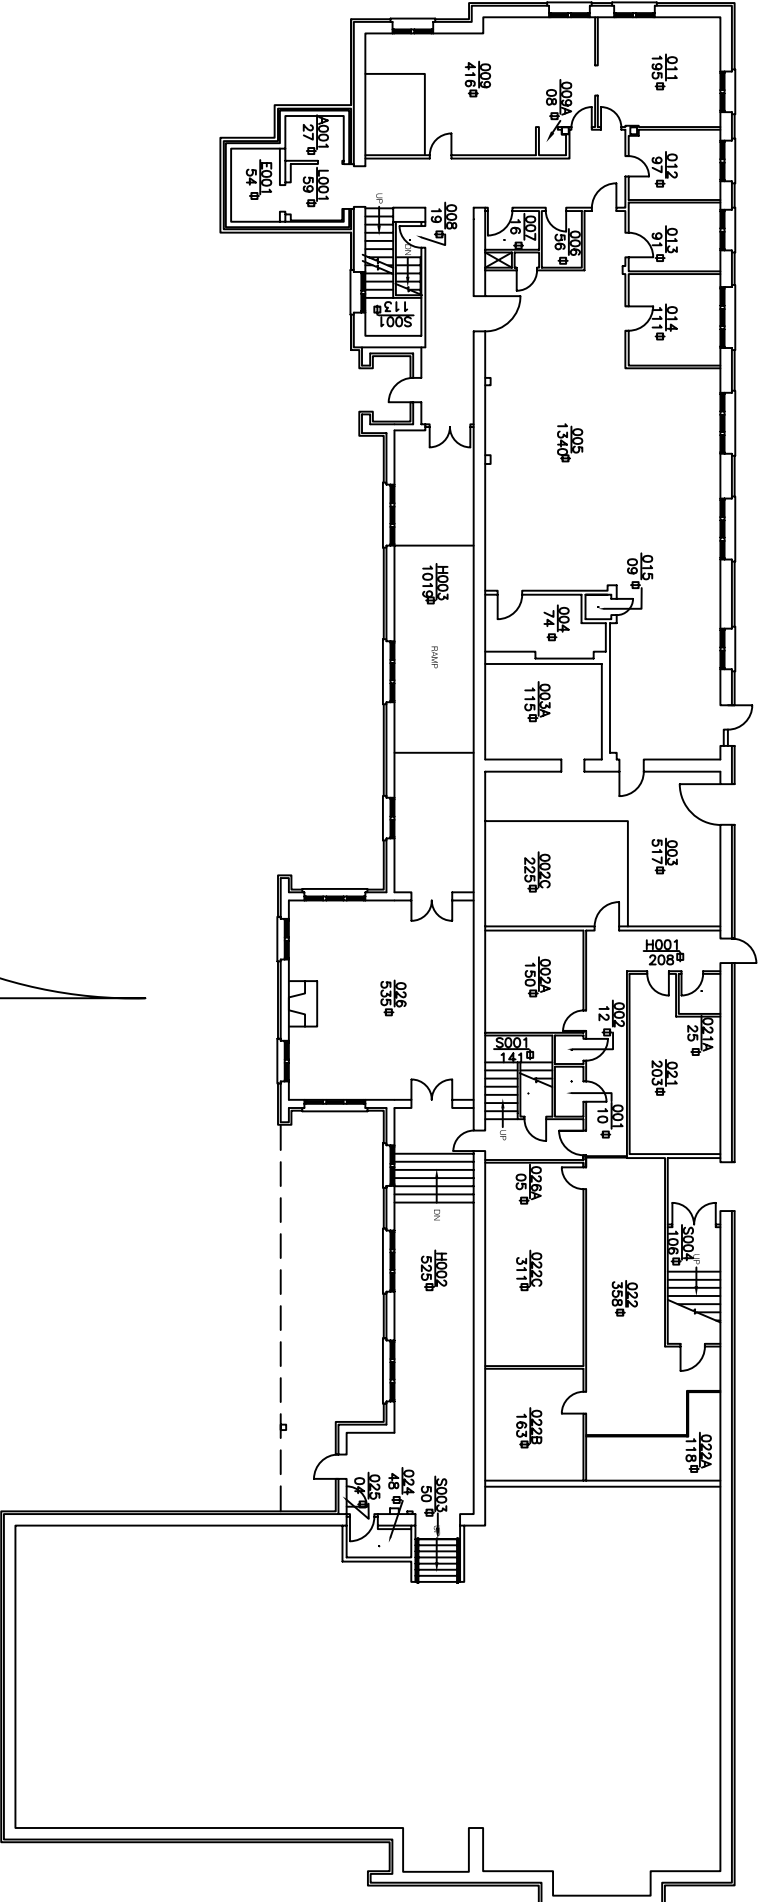



FILE NAME:  
BID04-01

DRAWN BY:  
DRL

REVISED:

WOU PLANNING OFFICE

TODD HALL  
FIRST FLOOR



SCALE:  
NTS

GROSS AREA:  
10,688 Sq.ft.

BLDG. NO.  
04

SHEET NO.  
2 of 4

WESTERN OREGON  
UNIVERSITY

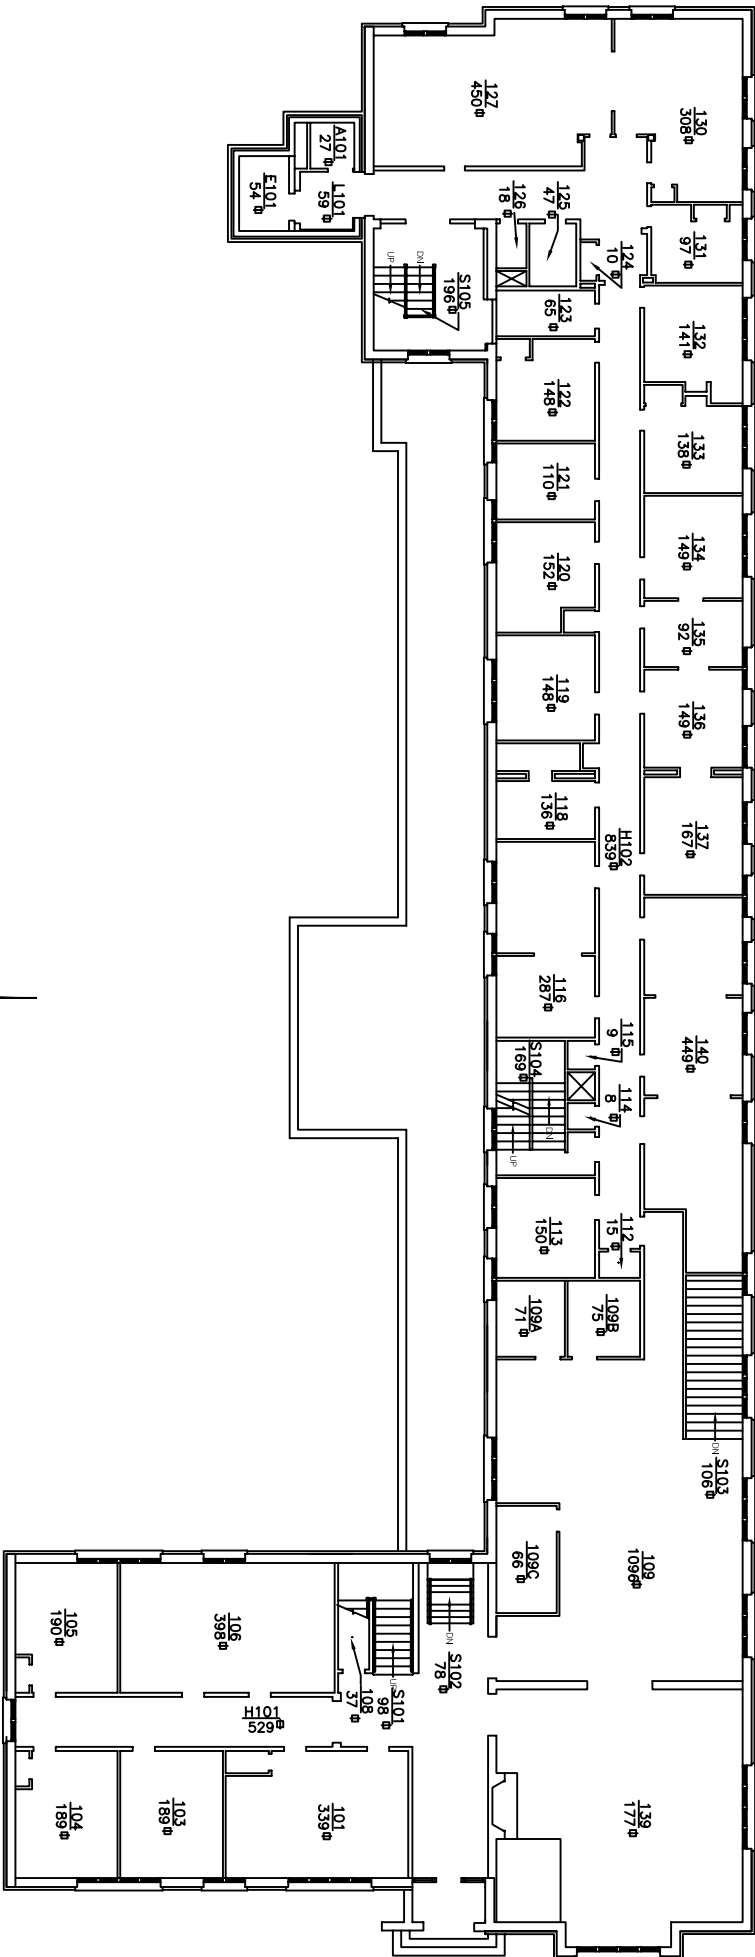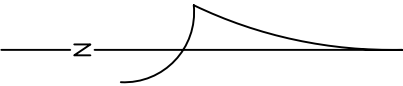





FILE NAME:  
B104-03

DRAWN BY:  
DRL

REVISED:

WOU PLANNING OFFICE

TODD HALL  
THIRD FLOOR

SCALE:  
NTS

GROSS AREA:  
8,888 Sq.ft.

BLDG. NO.  
04

SHEET NO.  
4 of 4

WESTERN OREGON  
UNIVERSITY

